


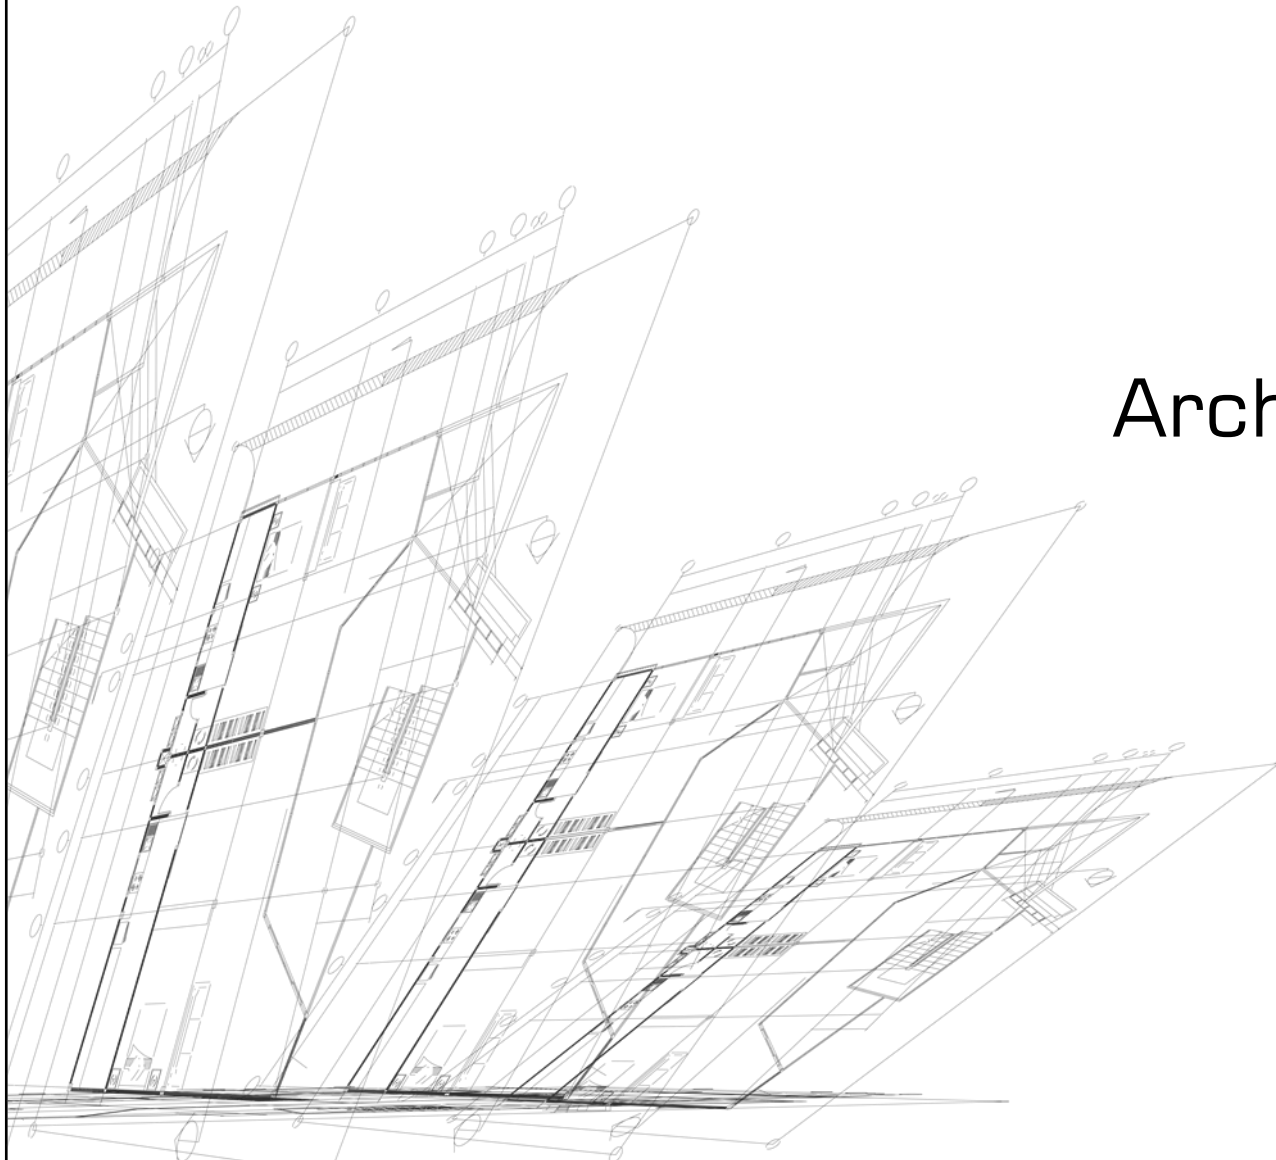

Architectural Drawing






M. Maduwari Port
Monument

M. Maduwari Council

Architectural/Drawing

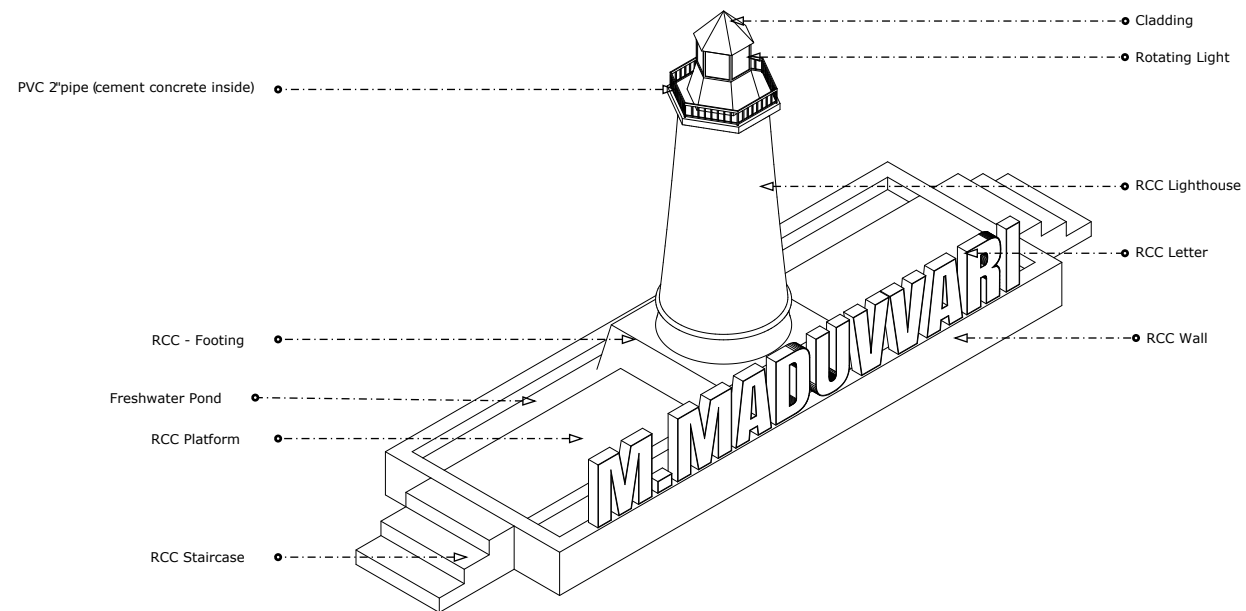

Isometric Drawing

scale: 1:50


A
01



M. Maduvari Port
Monument

M. Maduvari Council

Architectural/Drawing

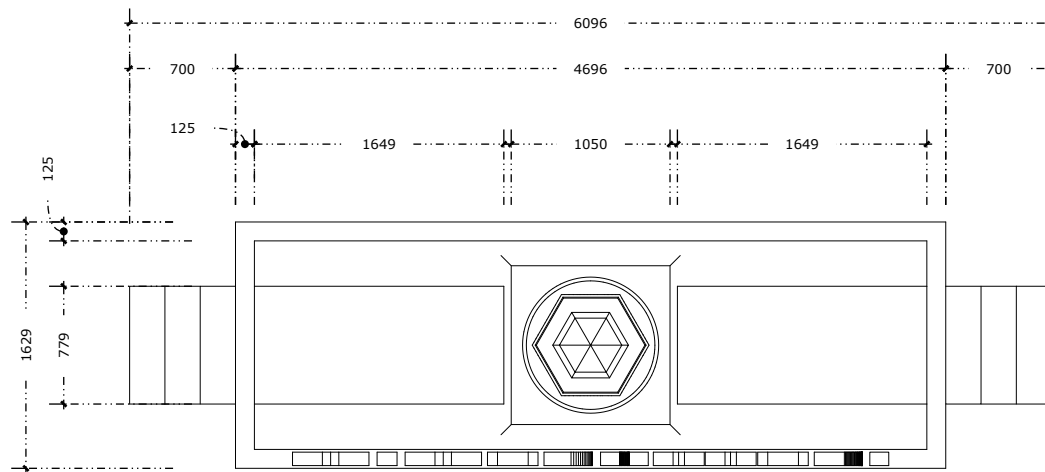

Plan

scale: 1:50


A
01



M. Maduvari Port
Monument

M. Maduvari Council

Architectural/Drawing

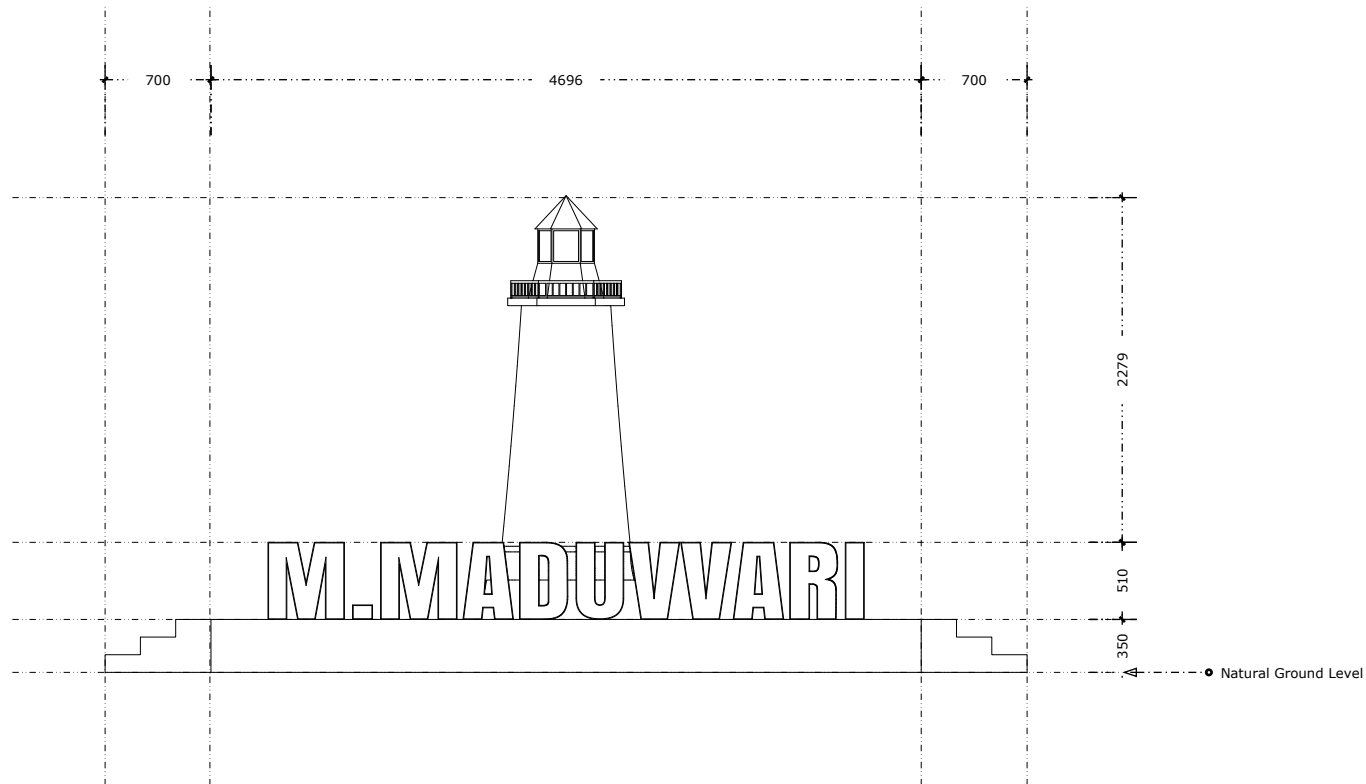

Elevation 1

scale: 1:50


A
01



M. Maduvari Port
Monument

M. Maduvari Council

Architectural/Drawing

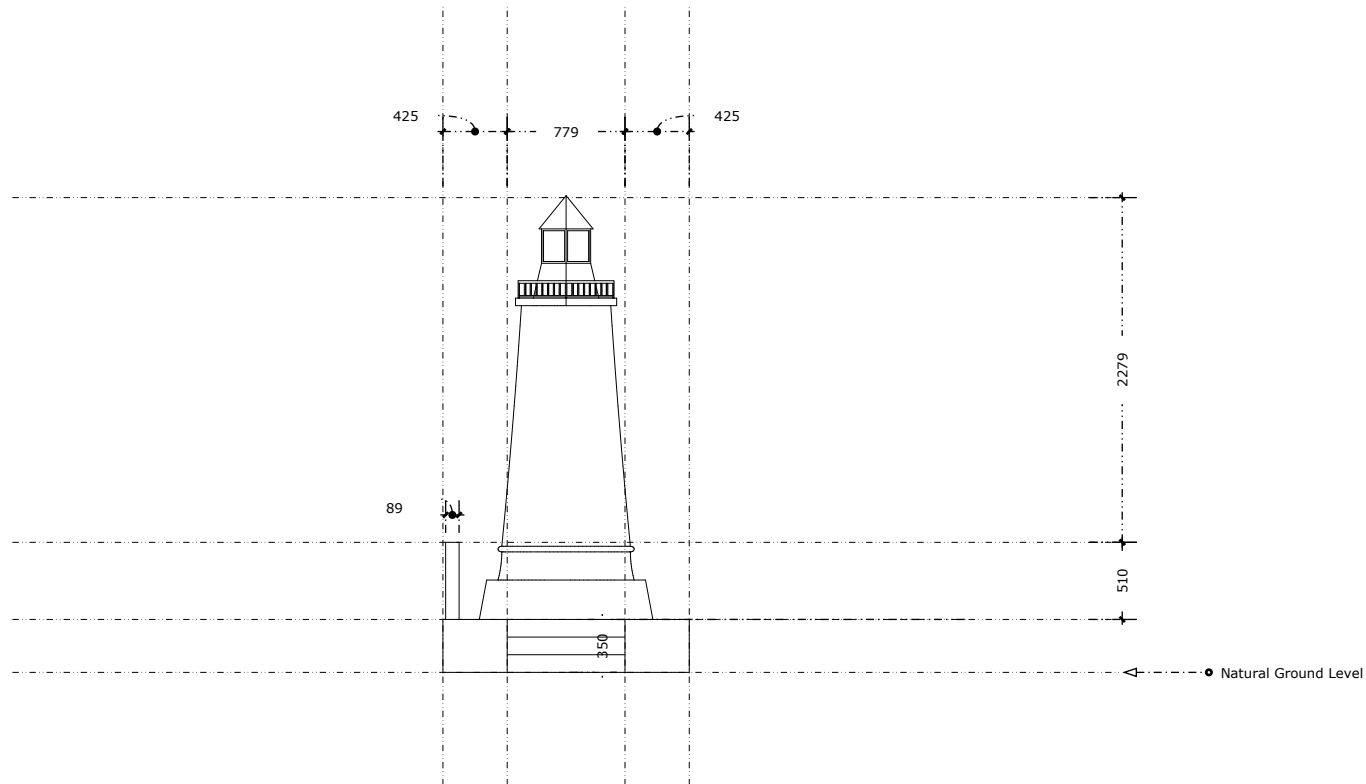

Elevation 1

scale: 1:50


A
01




M. Maduvari Port
Monument

M. Maduvari Council

Architectural/Drawing

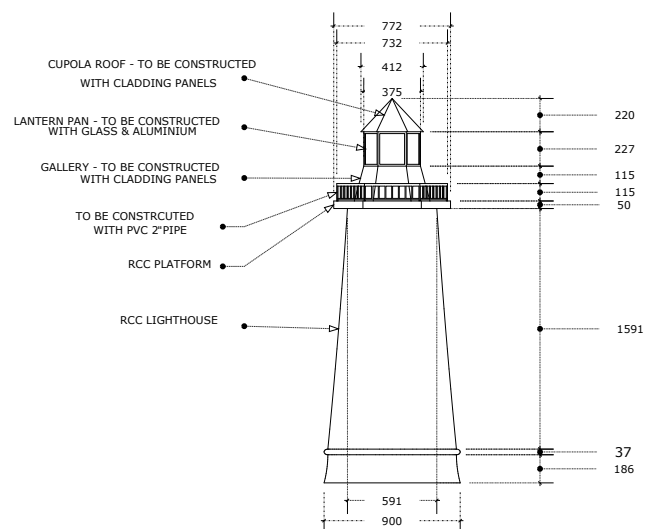

Lighthouse - Elevation

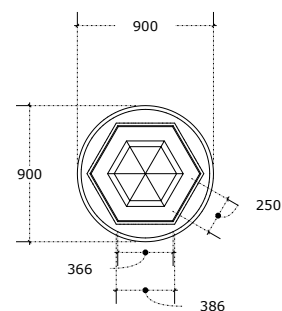

Lighthouse - Top View

Lighthouse Details



scale: 1:50



M. Maduvari Port
Monument

M. Maduvari Council

Architectural/Drawing

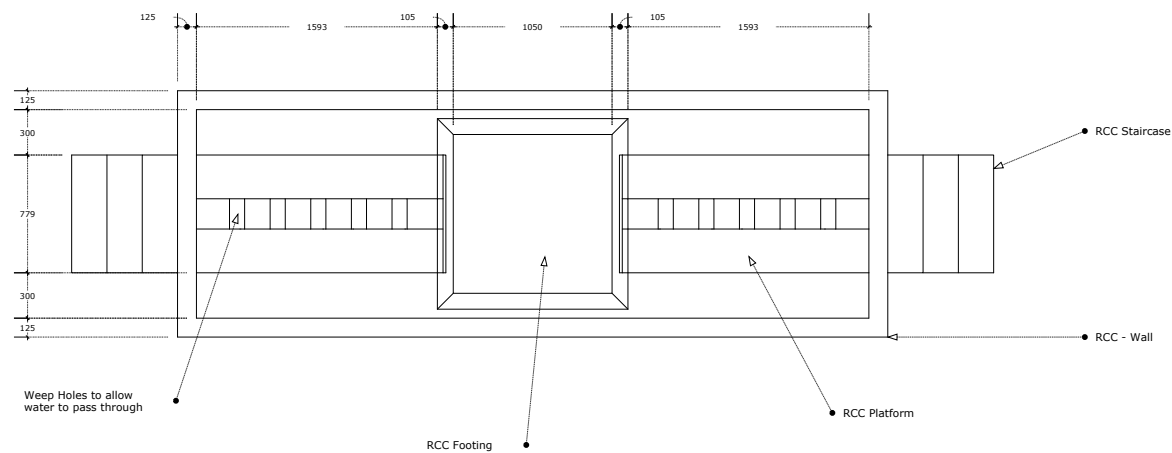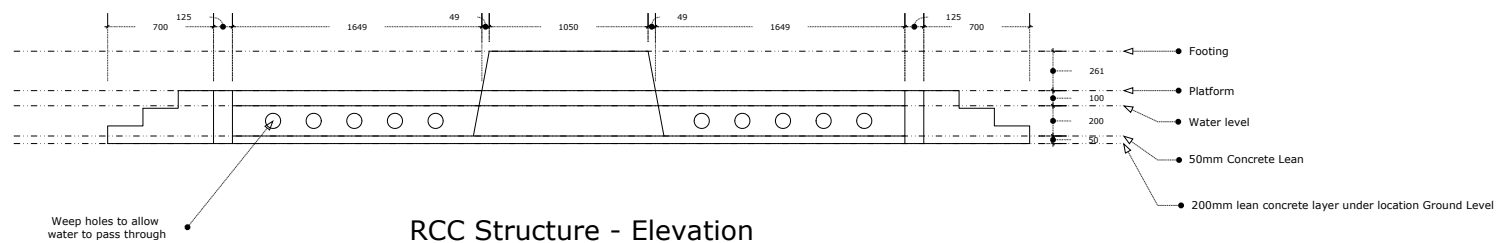

RCC Structure Details

scale: 1:50


A
01




M. Maduvari Port
Monument

M. Maduvari Council

Architectural/Drawing

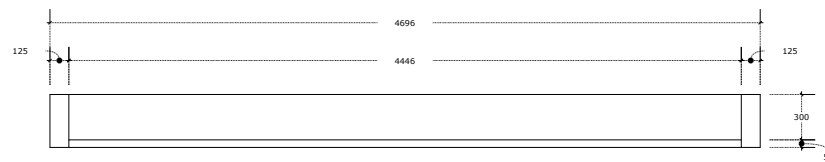

RCC Wall - Elevation

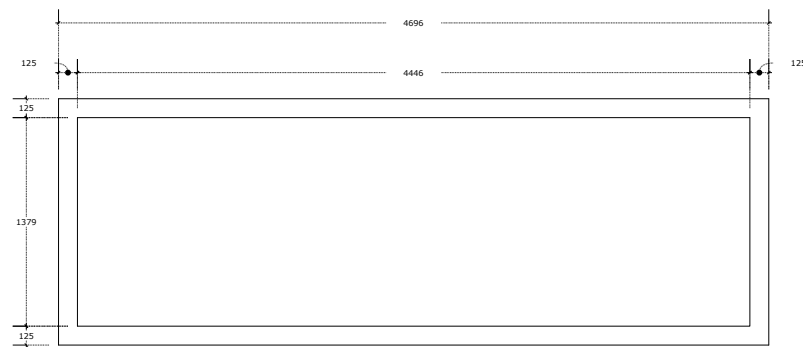

RCC Wall - Top View

RCC Wall Details

scale: 1:50


A
01




M. Maduvari Port
Monument

M. Maduvari Council

Architectural/Drawing

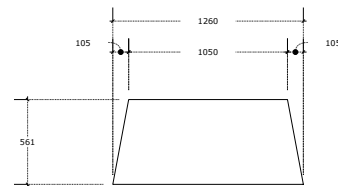

RCC Footing - Elevation

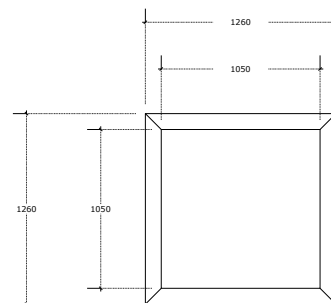

RCC Footing - Top View

RCC Footing Details

scale: 1:50


A
01




M. Maduvari Port
Monument

M. Maduvari Council

Architectural/Drawing

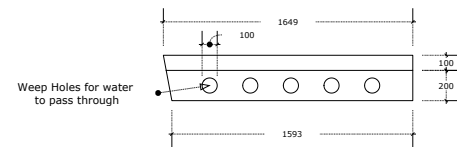

RCC Platform - Elevation

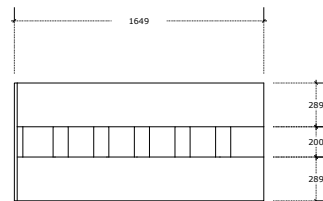

RCC Platform - Top View

RCC Platform Details

scale: 1:50


A
01




M. Maduvari Port
Monument

M. Maduvari Council

Architectural/Drawing

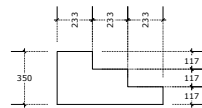

RCC Staircase - Elevation

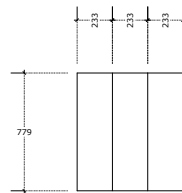

RCC Staircase - Top View

RCC Staircase Details

scale: 1:50


A
01




M. Maduvari Port
Monument

M. Maduvari Council

Architectural/Drawing

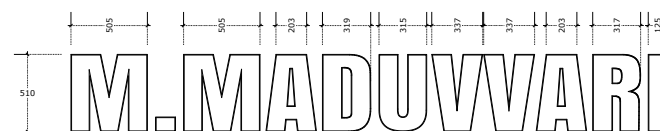

RCC LETTER - Elevation

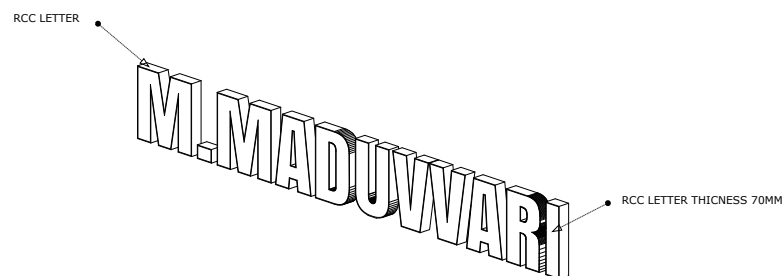

LETTER - Isometric View

RCC Letter Details

scale: 1:50